



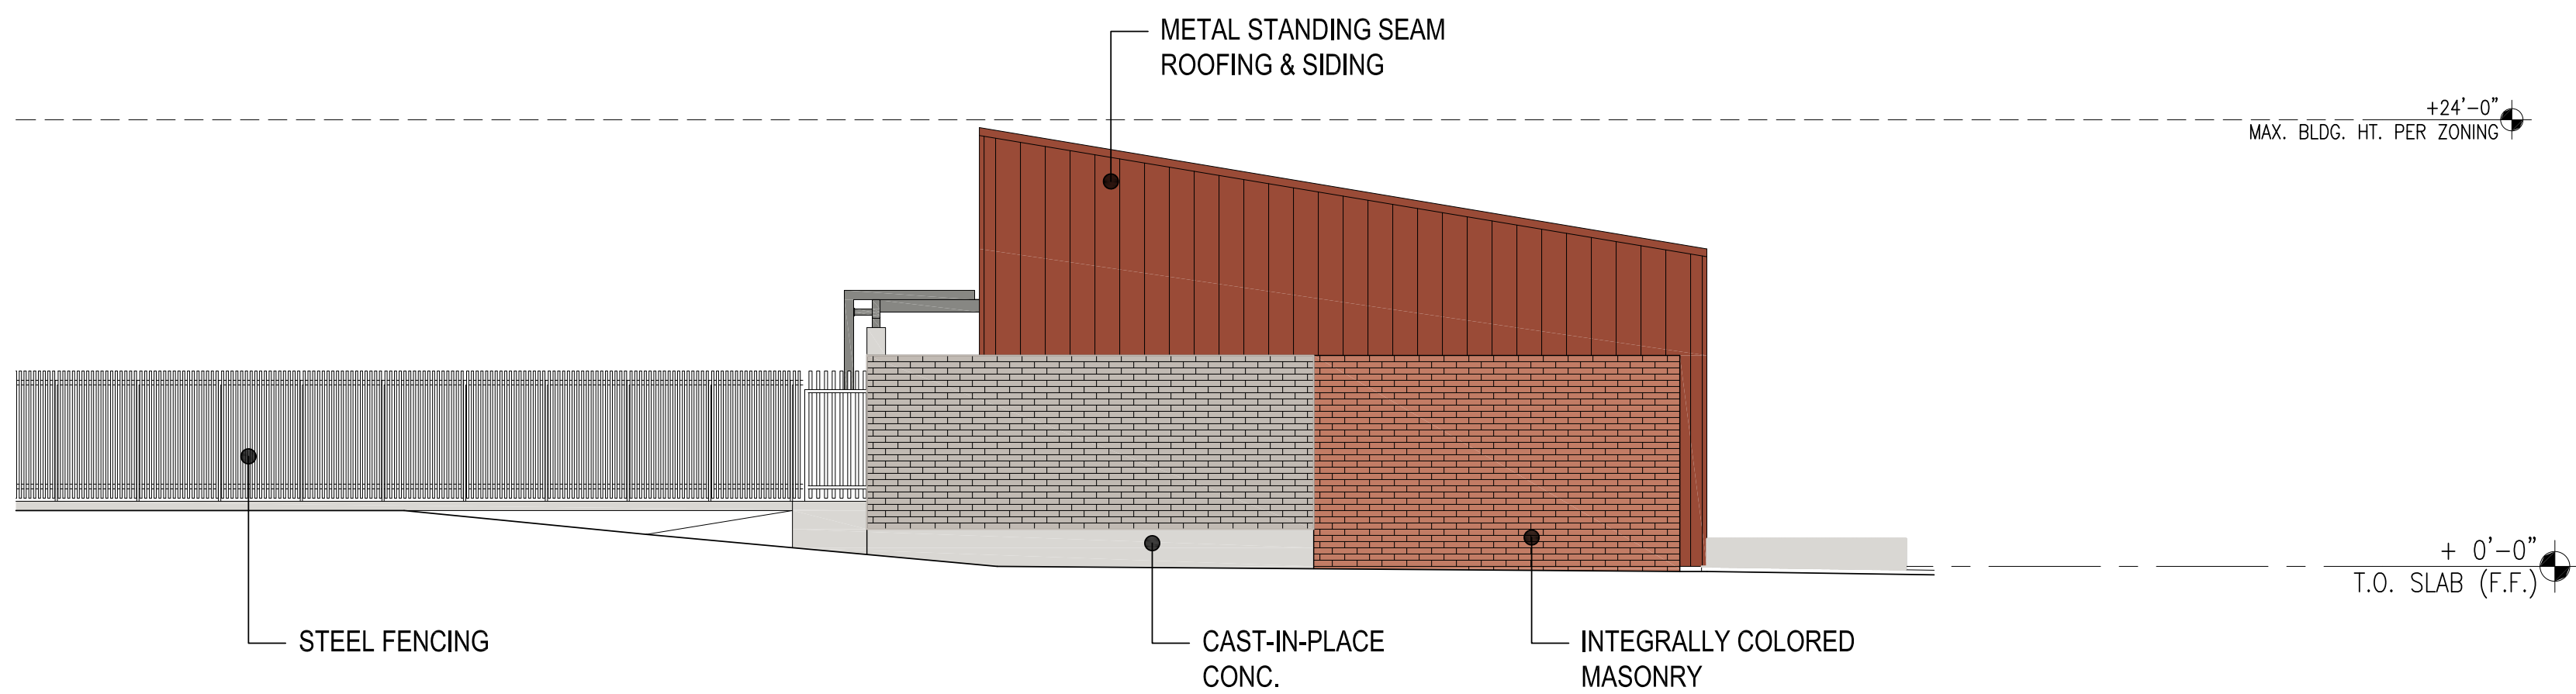


NORTH ELEVATION 4

1/8" = 1'-0"

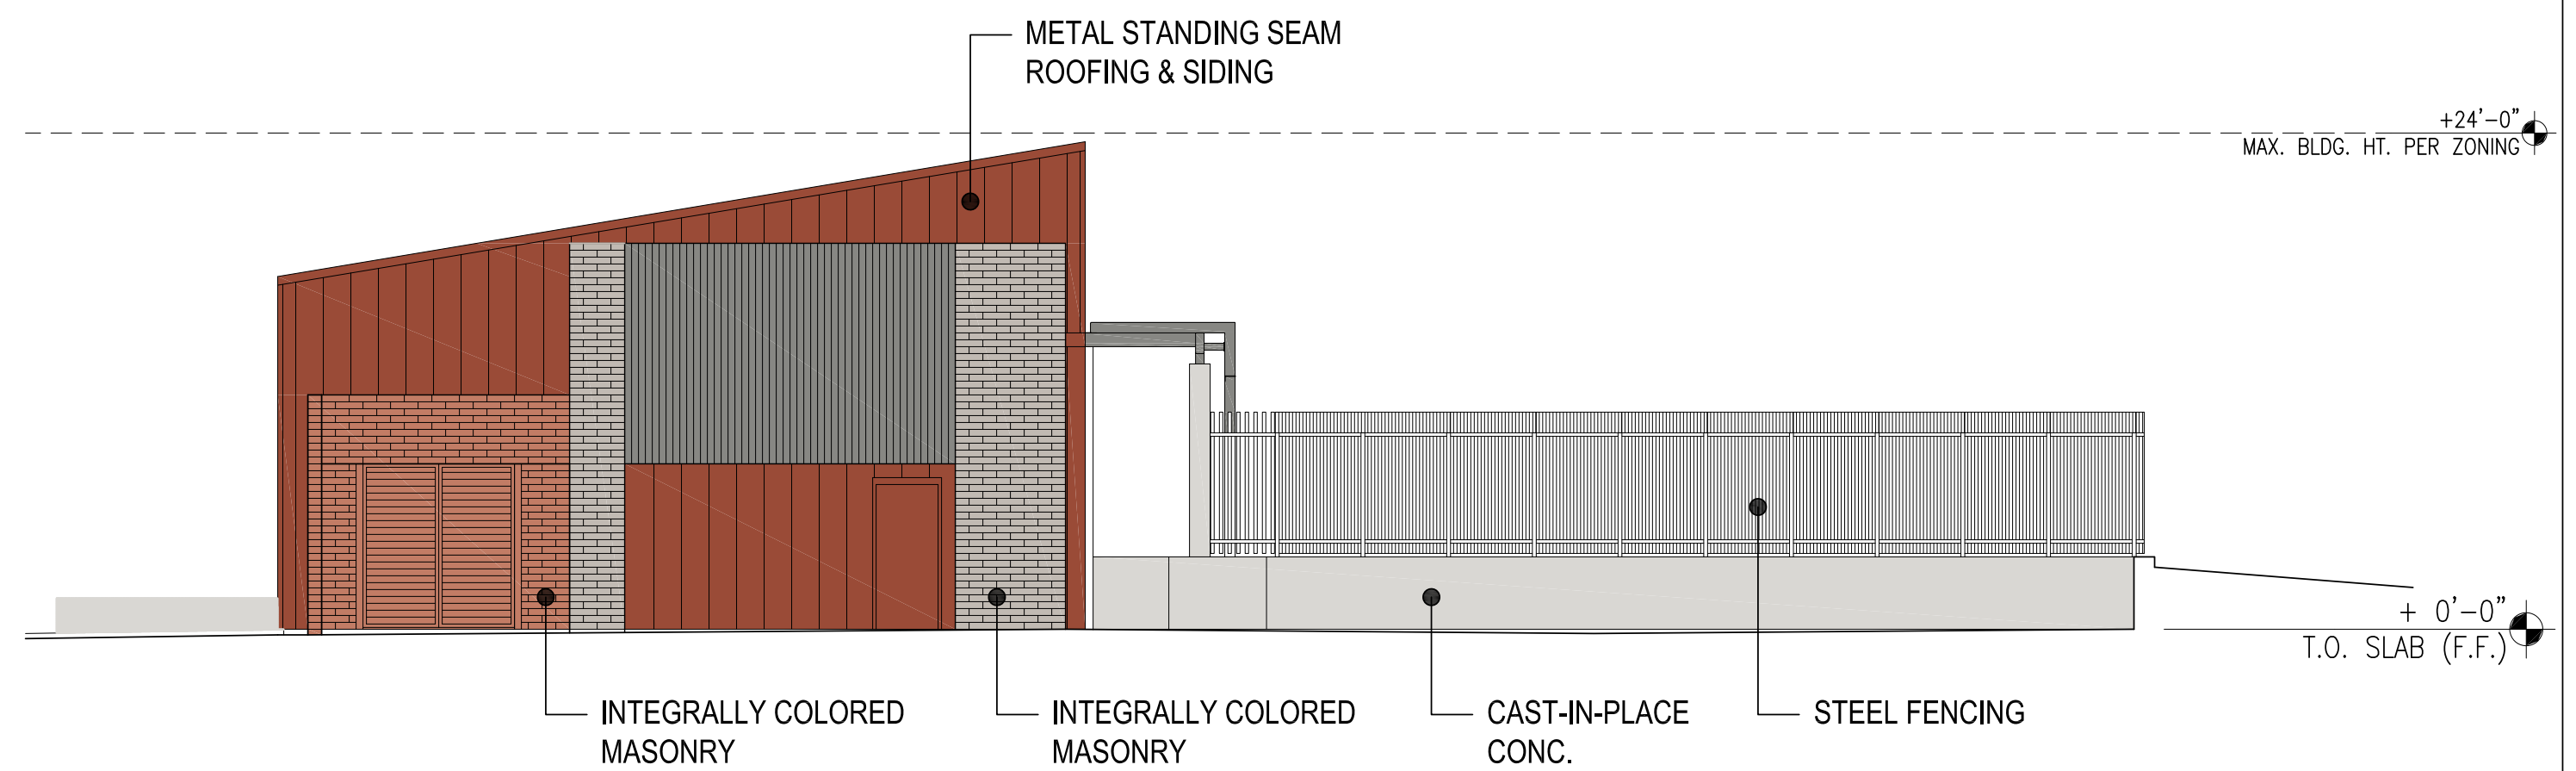


SOUTH ELEVATION 3

1/8" = 1'-0" 1/8" = 1'-0"

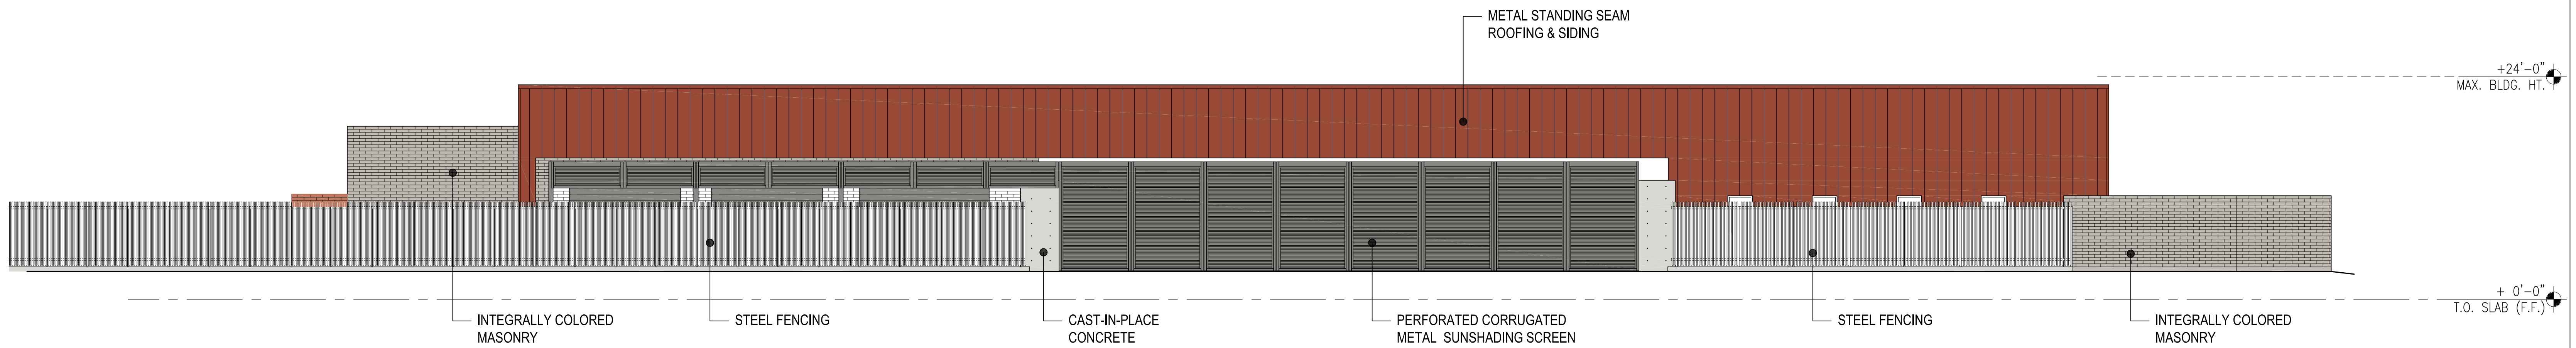

EAST ELEVATION 2

1/8" = 1'-0"

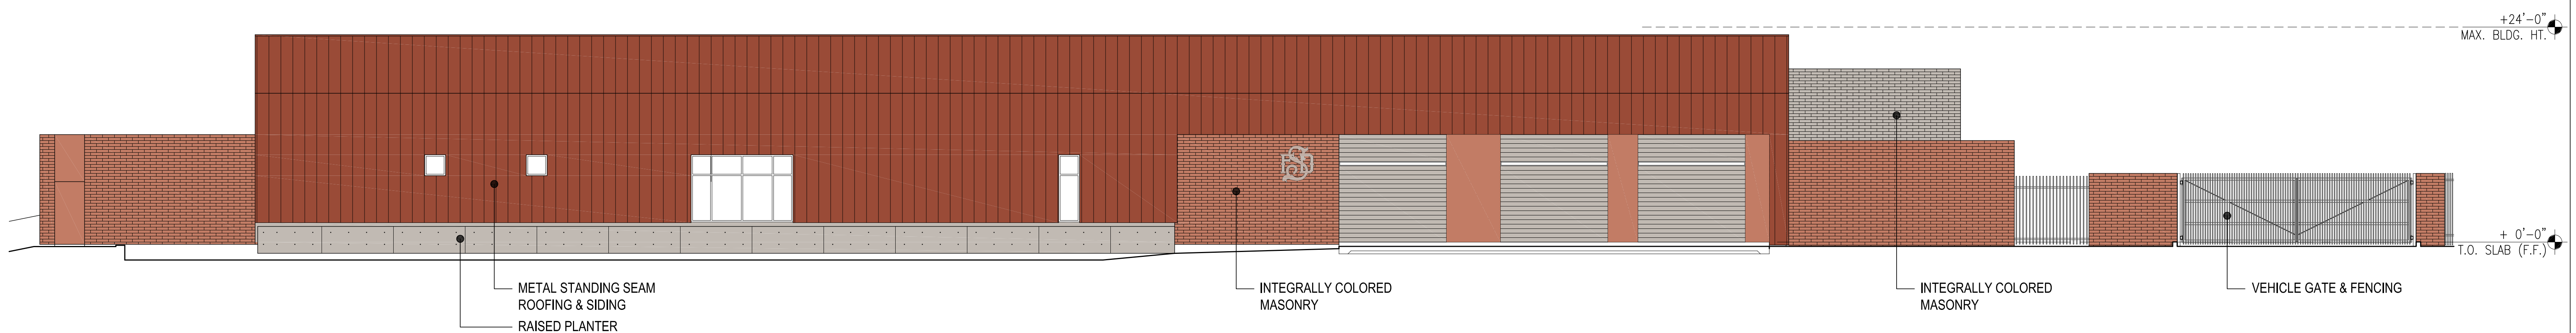

WEST ELEVATION 1

1/8" = 1'-0"