


Angled street parking with centerline stripe
Acceptable placement criteria shown in **BLUE**

Food truck vehicle must be parked within delineated parking space, 10' clear roadway (min) between vehicle and painted centerline. Centerline may be double yellow or dashed skip lines. Food delivery counter must be adjacent to acceptable ADA service area.

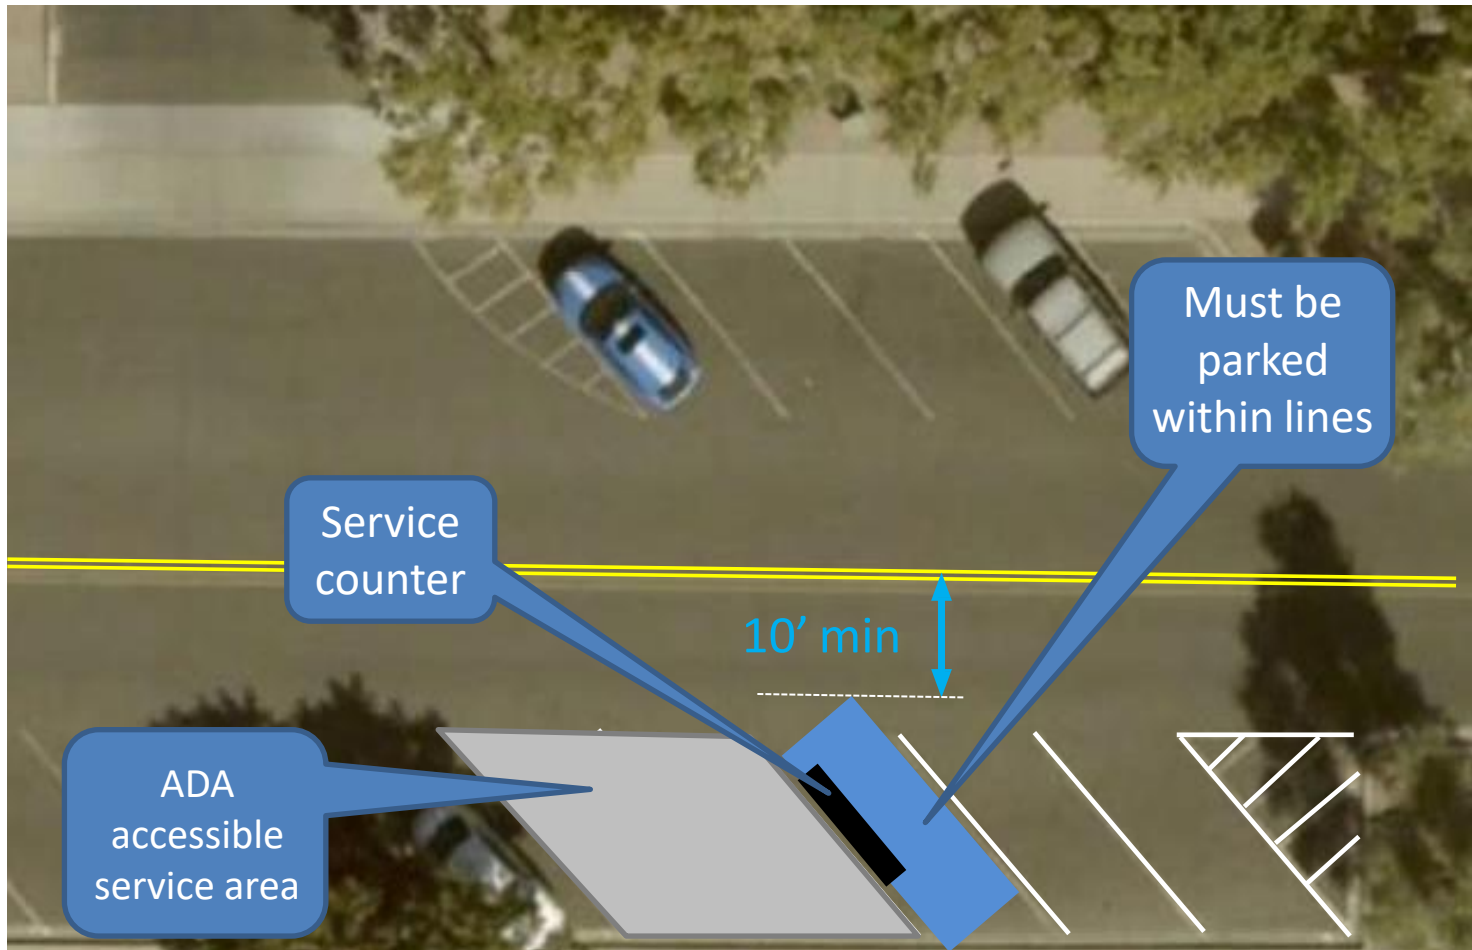

Angled street parking on 2-way street without centerline stripe

Acceptable placement criteria shown in **BLUE**


Food truck vehicle must be parked within delineated parking space, 20' clear roadway (min) between adjacent parked vehicles or street features. Food delivery counter must be adjacent to acceptable ADA service area.



Parallel street parking on 2-way street with marked parking stalls


Acceptable placement criteria shown in **BLUE**

Food truck vehicle must be parked within a single delineated parking space. Food delivery counter must be adjacent to acceptable ADA service area.

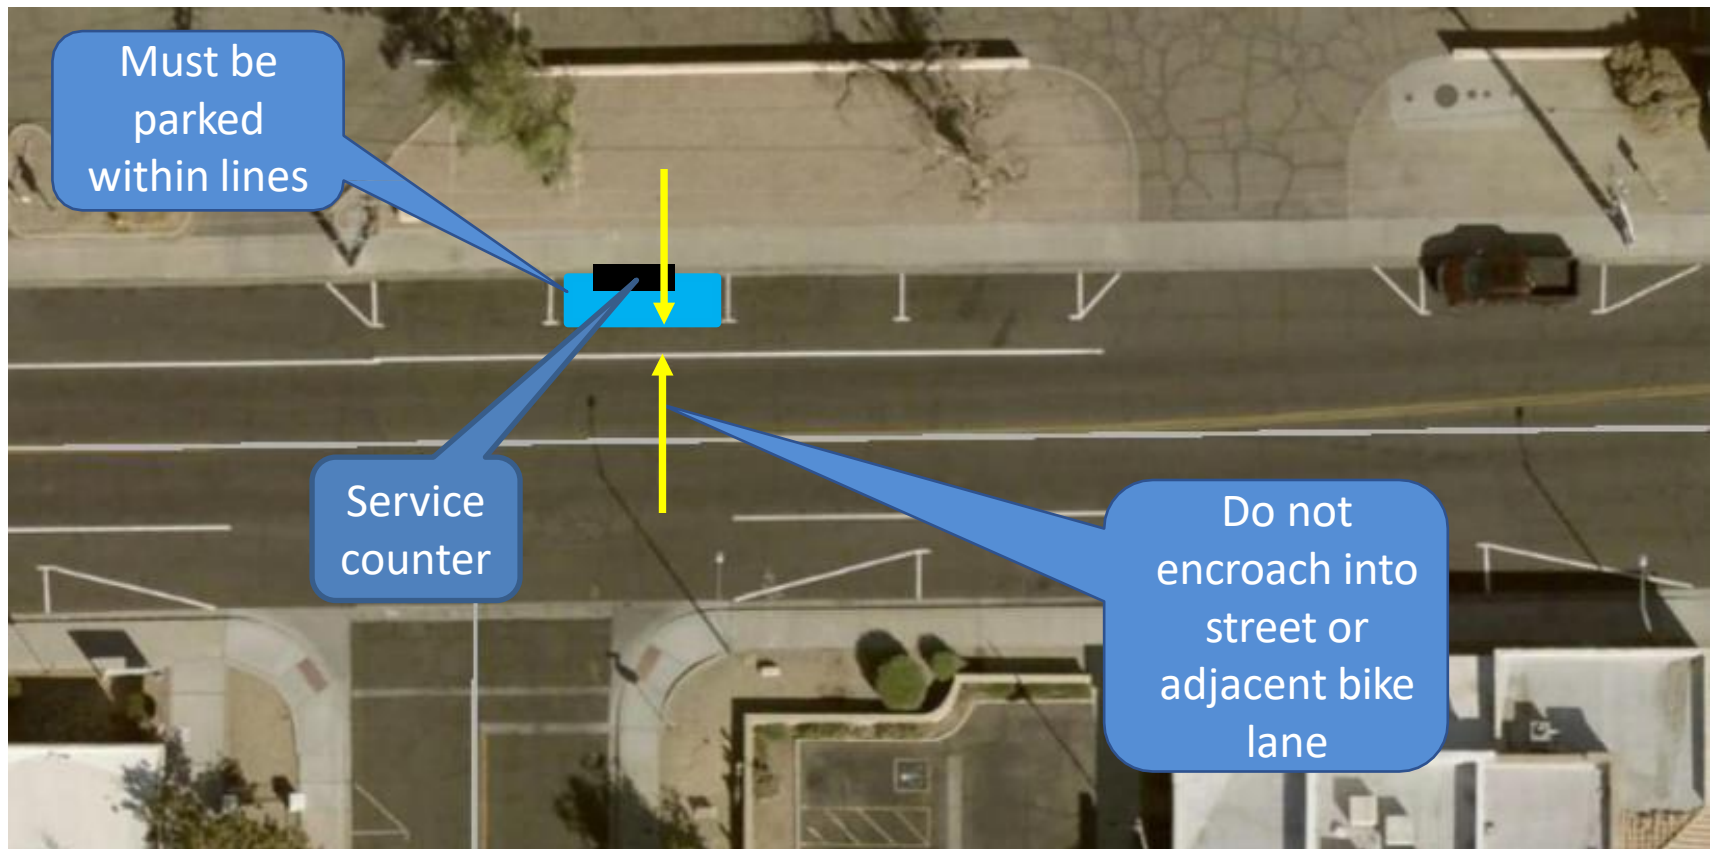

 = Food truck prohibited parking examples*

- Within 50ft of an intersection **1**
- Within any portion of a striped safety zone **2**
- Within a driveway or alley opening **3**
- Occupying two striped parking spaces **4**
- Blocking a sidewalk or crosswalk **5**
- Or anyplace prohibited with signs or curb markings

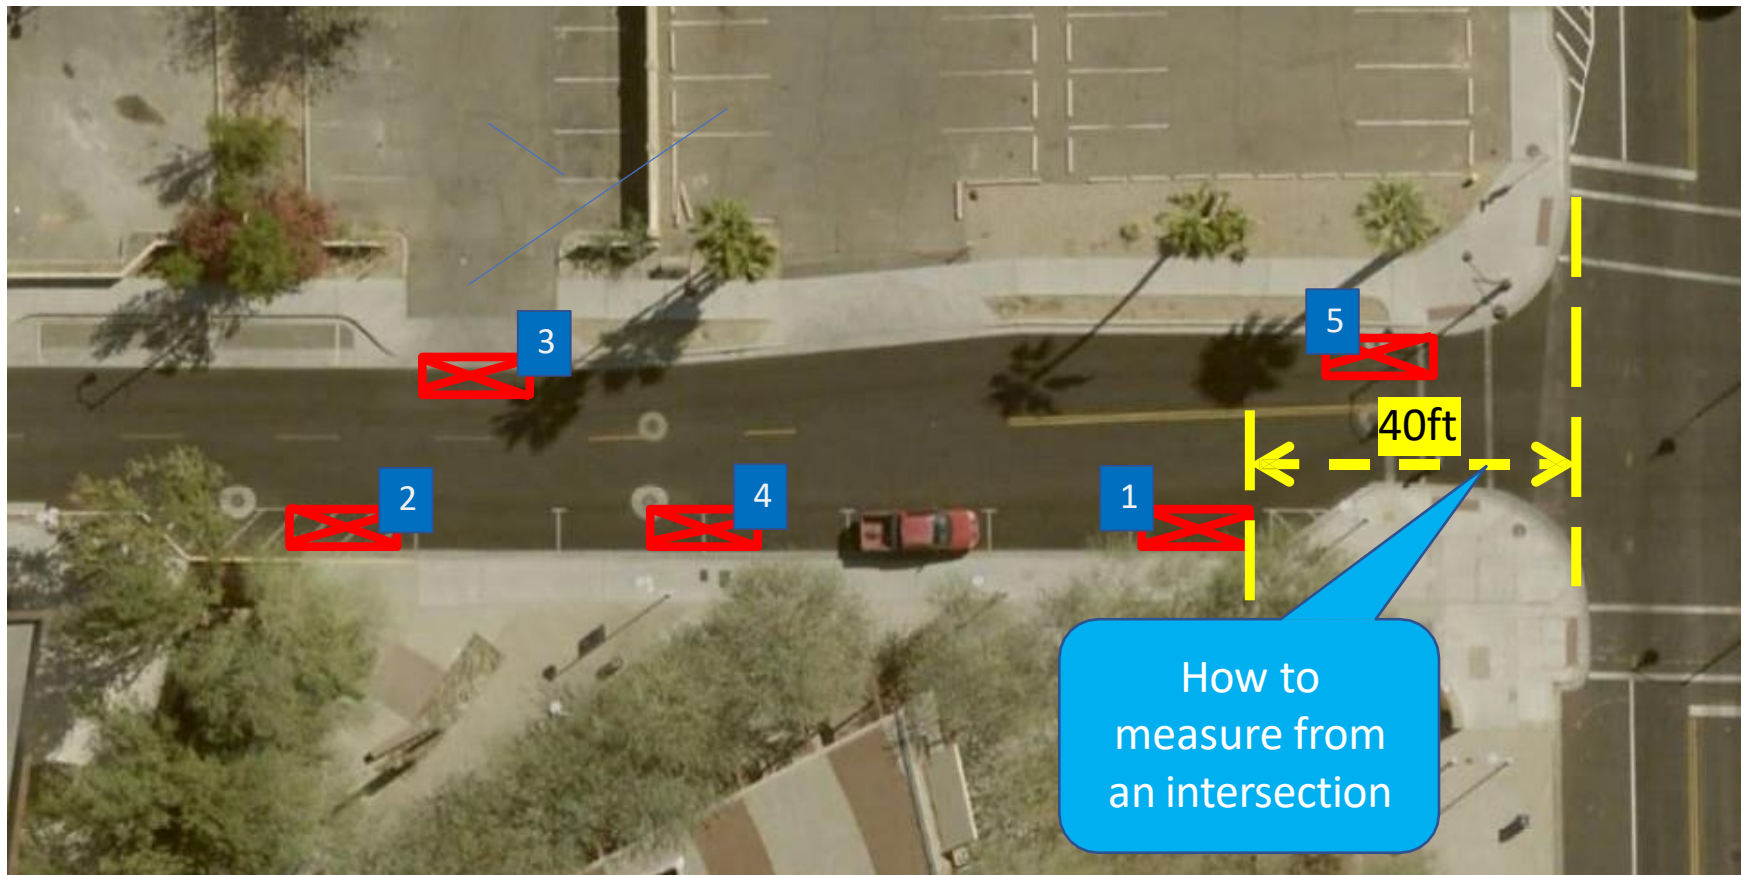

*Based on state law and Scottsdale revised code